


## Presentation to Stakeholders

# What is the Capitol Loop?

Established in 1986 as one of several elements intended to create and enhance historic, cultural, educational, recreational and economic opportunities for visitors, businesses and residents in the Capitol Complex area.



# What is the Capitol Loop?

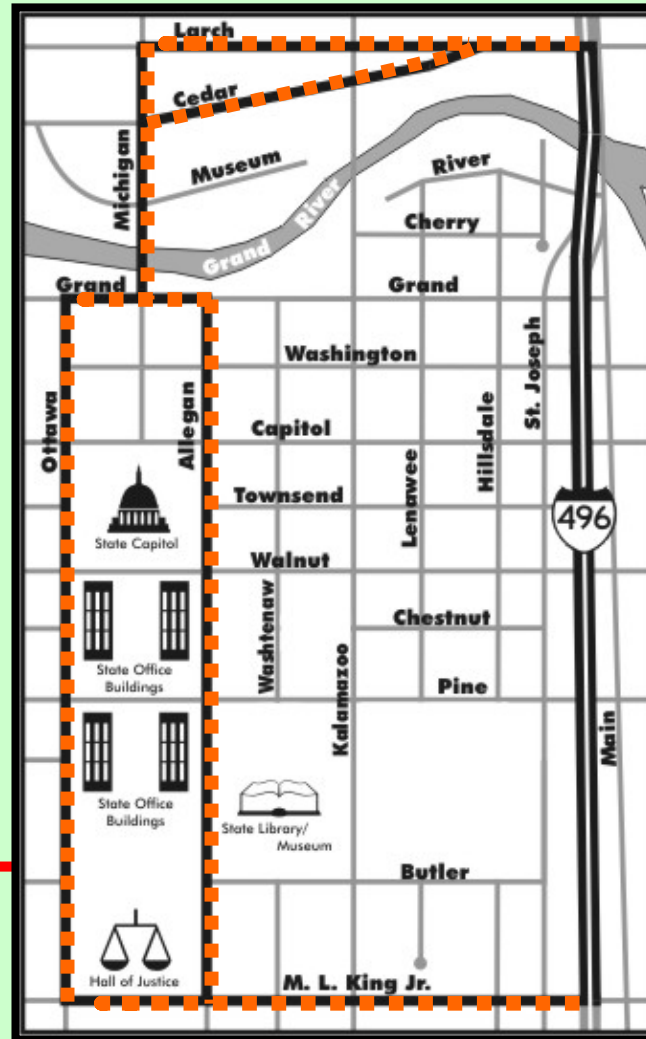


# What is the Capitol Loop Construction Project?

- Late in 2003, MDOT and the City of Lansing reached an agreement to scale back the original Capitol Loop project.
- In 2004/05 work will take place between Capitol Ave. west to MLK Jr. Blvd. only.
- East of Capitol Ave., and other areas around the downtown core, the City of Lansing is devising a plan to do repairs over a 16-year time frame




# What is the Capitol Loop Construction Project?

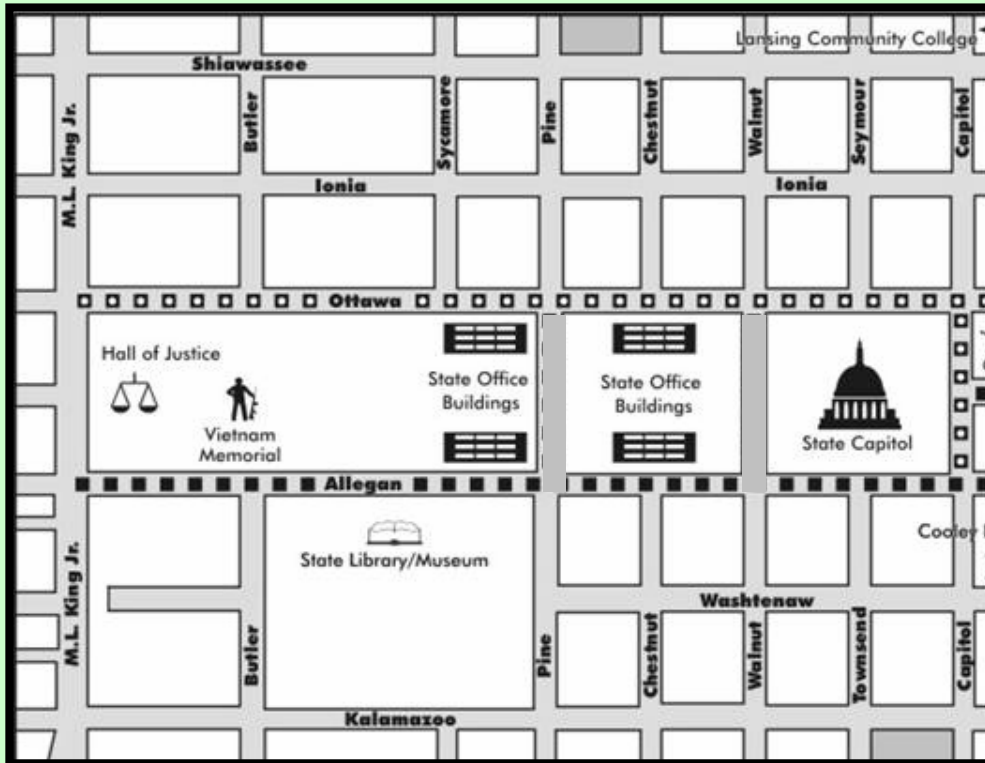

- Reconstruct Pavement & Curbs
- Streetscape
- Combined Sewer Overflow Separation
- Utility Reconstruction/Relocation


# What is the Capitol Loop Construction Project?

- 2 year (+) project
- Staged Construction
- Detours

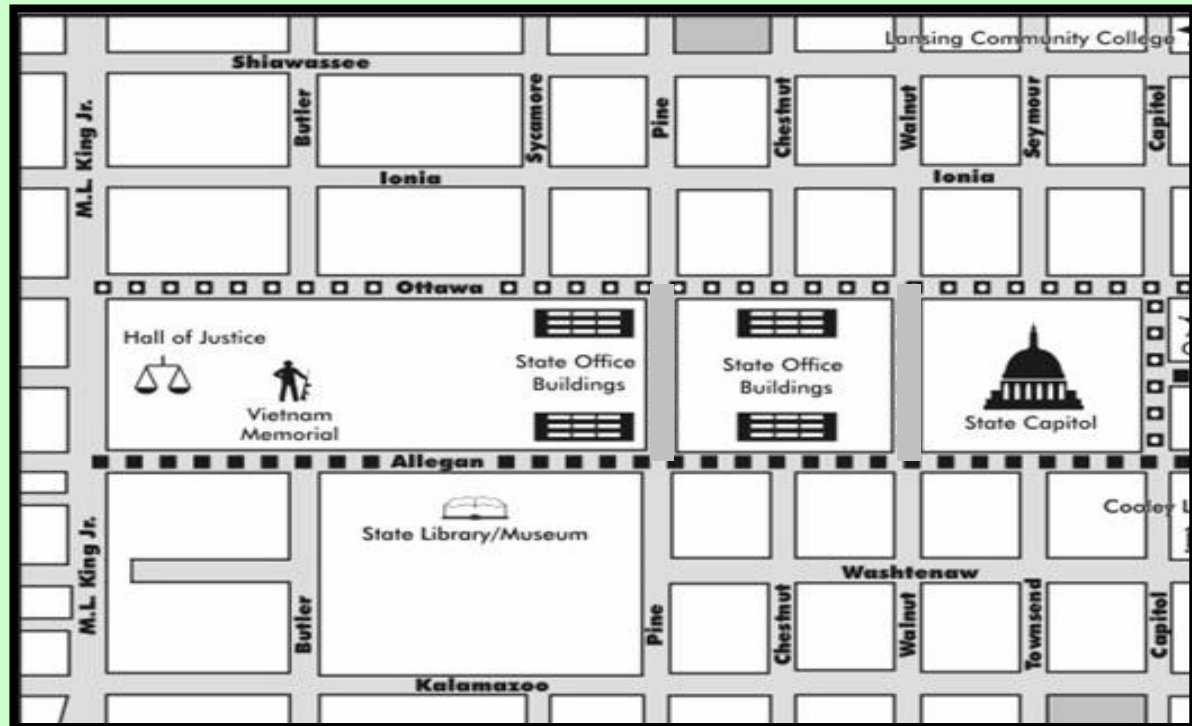

# **2004 Construction Work**

# What is the Capitol Loop Construction Project?

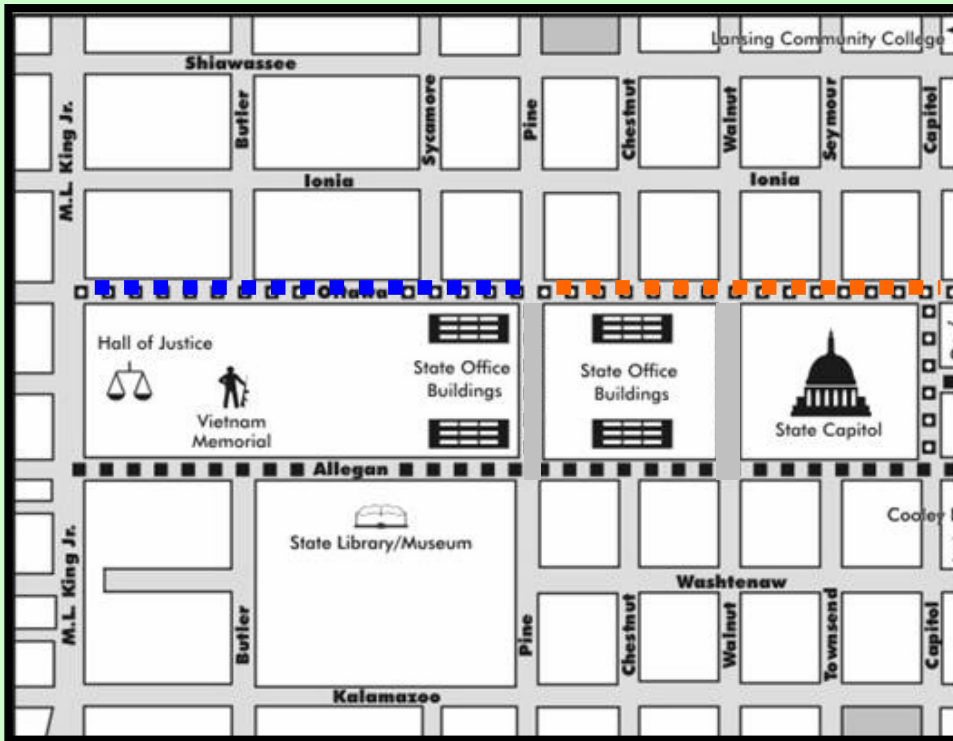


**Ottawa Street:** road closed to thru traffic; local access maintained.

- **Between Capitol Ave. and Pine Street** – April 5 to July 31 (estimated)
- **Between Walnut St. and MLK Jr. Blvd.** – July 31 to Oct. 24 (estimated)

**2004 Stage Area:** ■ ■ ■ ■ ■ ■



# What is the Capitol Loop Construction Project?

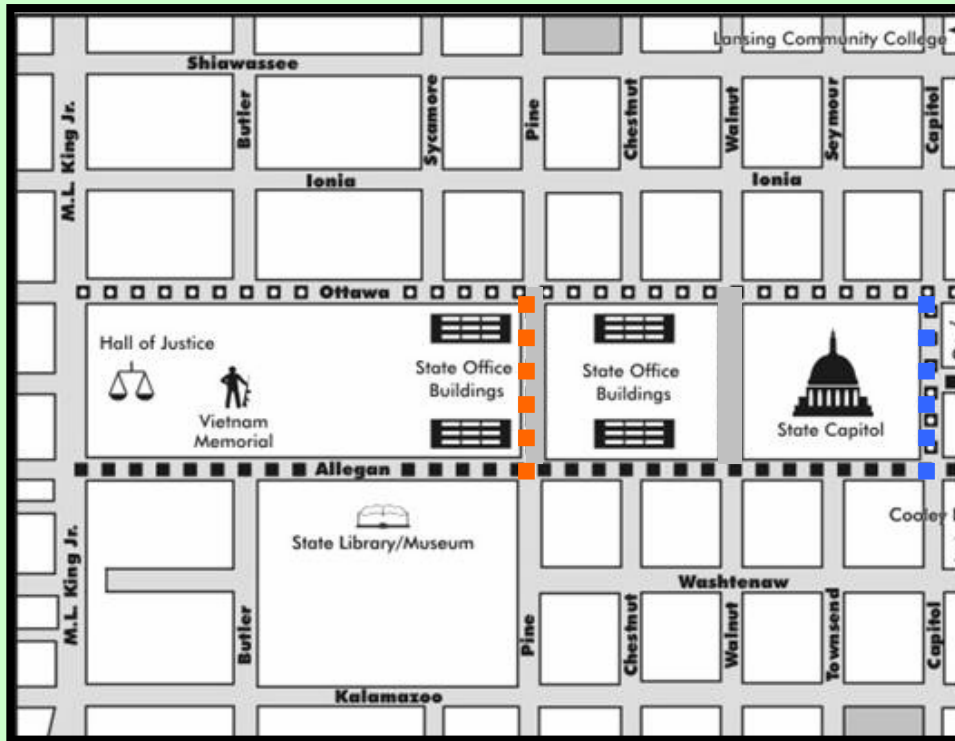

**Pine Street:** road closed to thru traffic; local access maintained.

- **Between Allegan St. and Ottawa St.** – Spring to Sept. 15(estimated)


**Capitol Avenue:** Maintain a minimum of one lane.

- **Between Allegan St. and Ottawa St.** – May 3 (no earlier) to June 30.(estimated)

**2004 Stage Area:** ◻ ◻ ◻ ◻ ◻ ◻

# **2005 Construction Work**

# What is the Capitol Loop Construction Project?

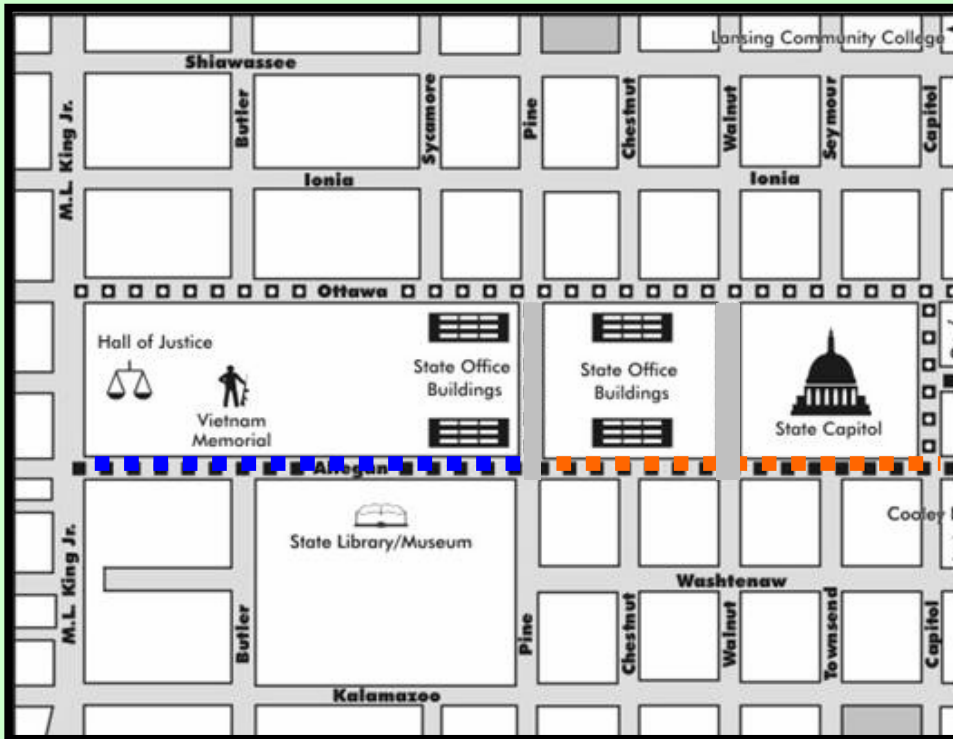


**Allegan Street:** road closed to thru traffic; local access maintained.

- **Between Pine St. and MLK Jr. Blvd. –** April 4 to June 30.(estimated)
- **Between Pine St. and Capitol Ave. –** June 30 to Sept. 30.(estimated)

**2005 Stage Area:** ■ ■ ■ ■ ■ ■

# What is the Capitol Loop Construction Project?

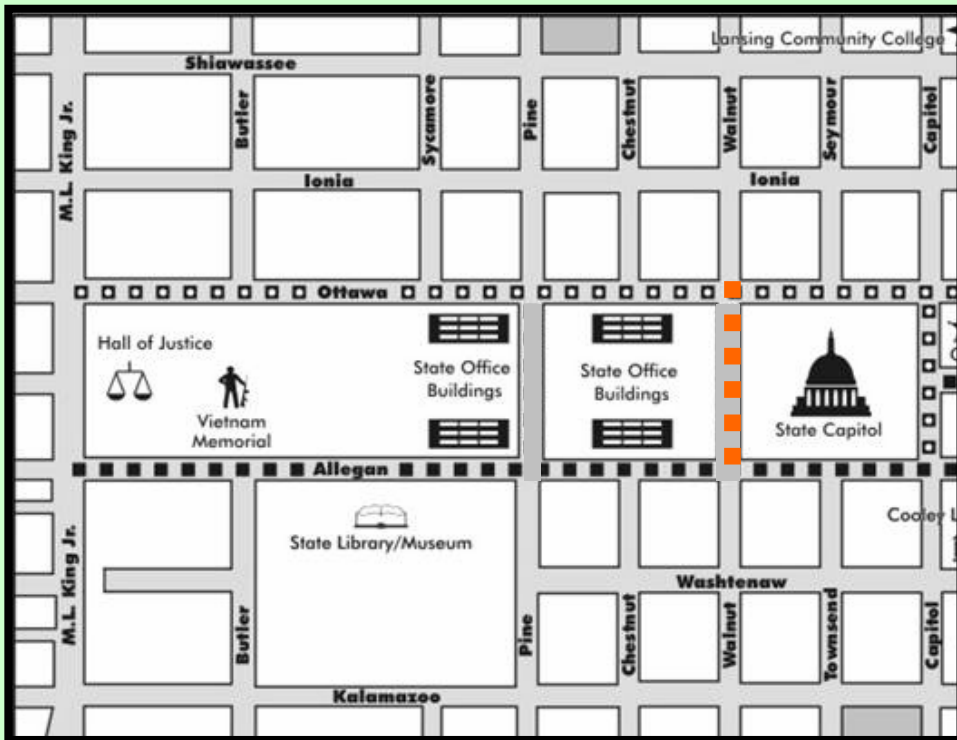


**Walnut Street:** road closed to thru traffic; local access maintained.


- **Between Allegan St. to Ottawa St.** – July 1, 2005 to September 30, 2005 (estimated)

**2005 Stage Area:** ■ ■ ■ ■ ■ ■

# **Streetscape for 2004/2005**

OTTAWA STREET  
 PINE TO MARTIN LUTHER KING JR. BLVD.

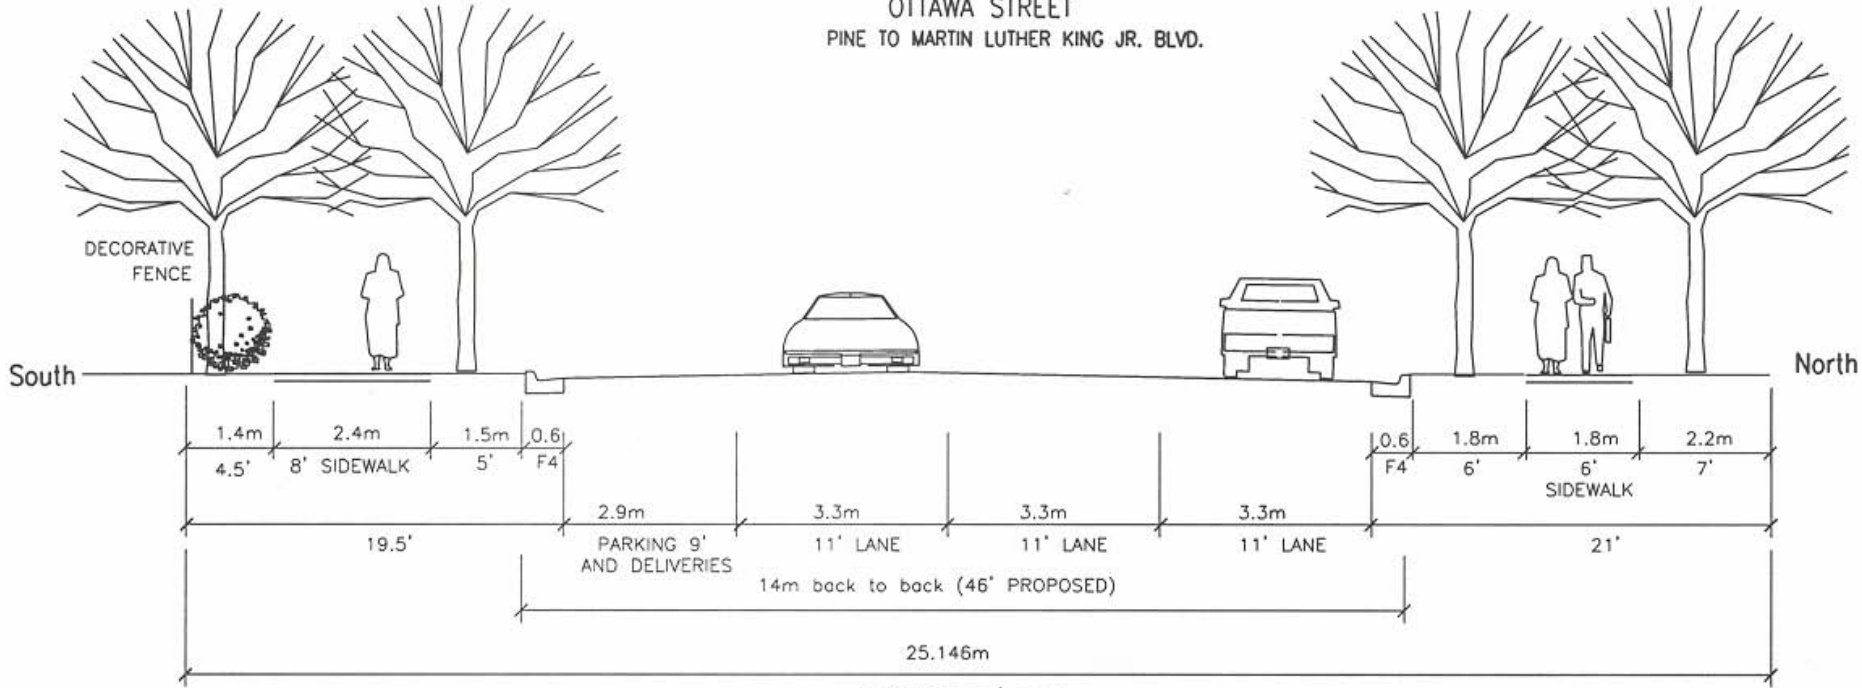

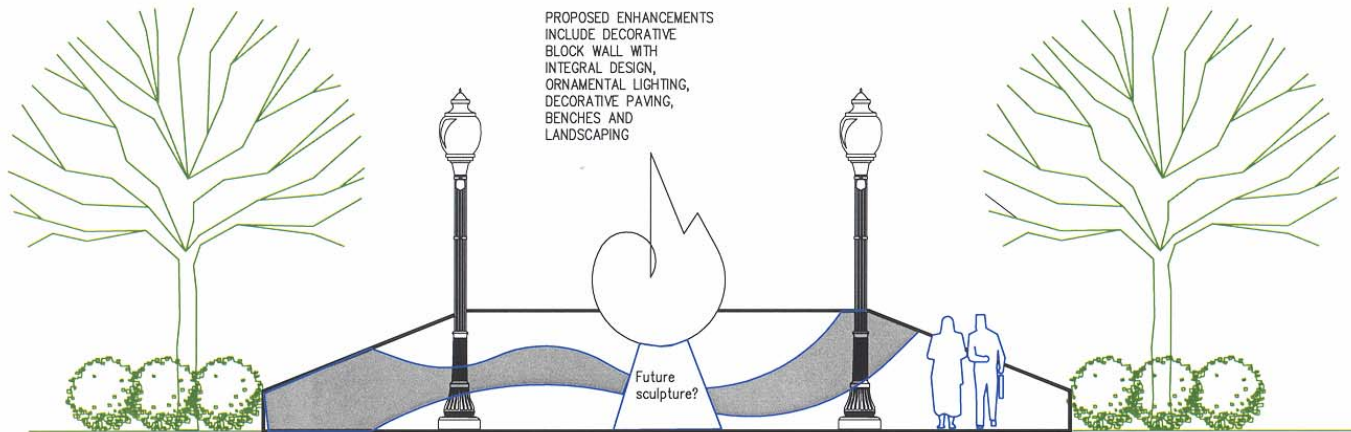

PROPOSED ENHANCEMENTS  
INCLUDE DECORATIVE  
BLOCK WALL WITH  
INTEGRAL DESIGN,  
ORNAMENTAL LIGHTING,  
DECORATIVE PAVING,  
BENCHES AND  
LANDSCAPING

Typical Elevation

Site Plan





DECORATIVE RETAINING  
WALL "POCKETS" FOR  
SEATING AREAS /  
SCULPTURE

Example



Pocket Walls to be similar to  
existing Board of Water and  
Light improvements

ATTACHMENT B, Part A (MDOT)

 CC 238 MC 90187 100 PHOENIX BLVD ANN ARBOR, MI 48106 (313) 251-1000	 Michigan Department of Transportation	CAPITOL LOOP ENHANCEMENT GRANT APPLICATION				
		DATE 8-10-00	SCALE NTS	CONT. SEC. 33014	JOB NO. 53145	DESIGN UNIT PETERSON

# Capitol Loop Communications & Customer Involvement

- Mitigate Impacts of Construction
- Keeping Downtown Lansing Open for Business!





# Capitol Loop Communications & Customer Involvement

## Action Item #1

### Produce Printed Materials


- Brochures
- Visor Cards
- Posters
- Mail Inserts

# Capitol Loop Communications & Customer Involvement

## Action Item #2

Establish a Project Website

- Updated Info
- Comments & Questions

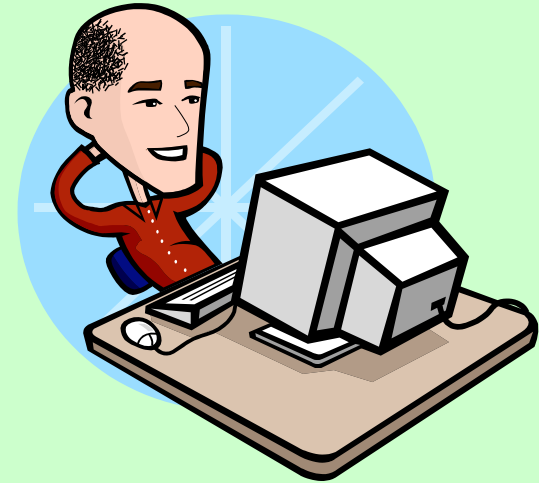


# Capitol Loop Communications & Customer Involvement

## Action Item #3

Establish a Project  
Specific Customer  
Service  
Representative



# Capitol Loop Communications & Customer Involvement

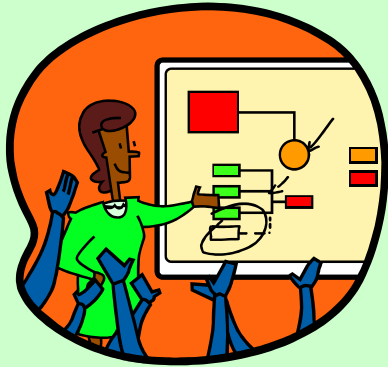

## Action Item # 4

### Conduct Stakeholder Meetings

- This Group
- On Request Meetings & Presentations




# Capitol Loop Construction Project

Comments

Questions

Feedback

Ideas

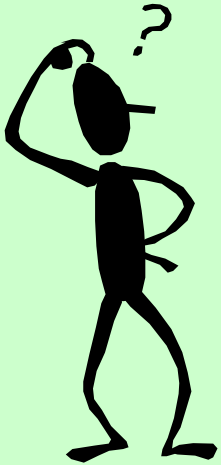

# For More Information...



Lansing Transportation Service Center  
1019 Trowbridge Road  
East Lansing, MI 48823

**(517) 324-2260**